



143 Compromise Street
Annapolis, Maryland 21401

Michael Justin Dowling
ARCHITECT

150 South Street
Suite 204
Annapolis, MD
21401

410 266-0921

FAX 410 263-5195

MJDIAA@aol.com

ARCHITECTURE URBAN DESIGN

Sheet


Date: 14 December 2007

Printed

2A

As these drawings are an instrument of limited service, the need for professional services, consultation, and other services by the Architect are advised with respect to the construction or modification of building construction.

These Architectural Drawings and Specifications are given in confidence and shall only be used pursuant to the agreement with the Architect. No other use, dissemination or duplication may be made without the prior written consent of the Architect. All common law rights of copyright and otherwise are hereby specifically reserved. ©2007.

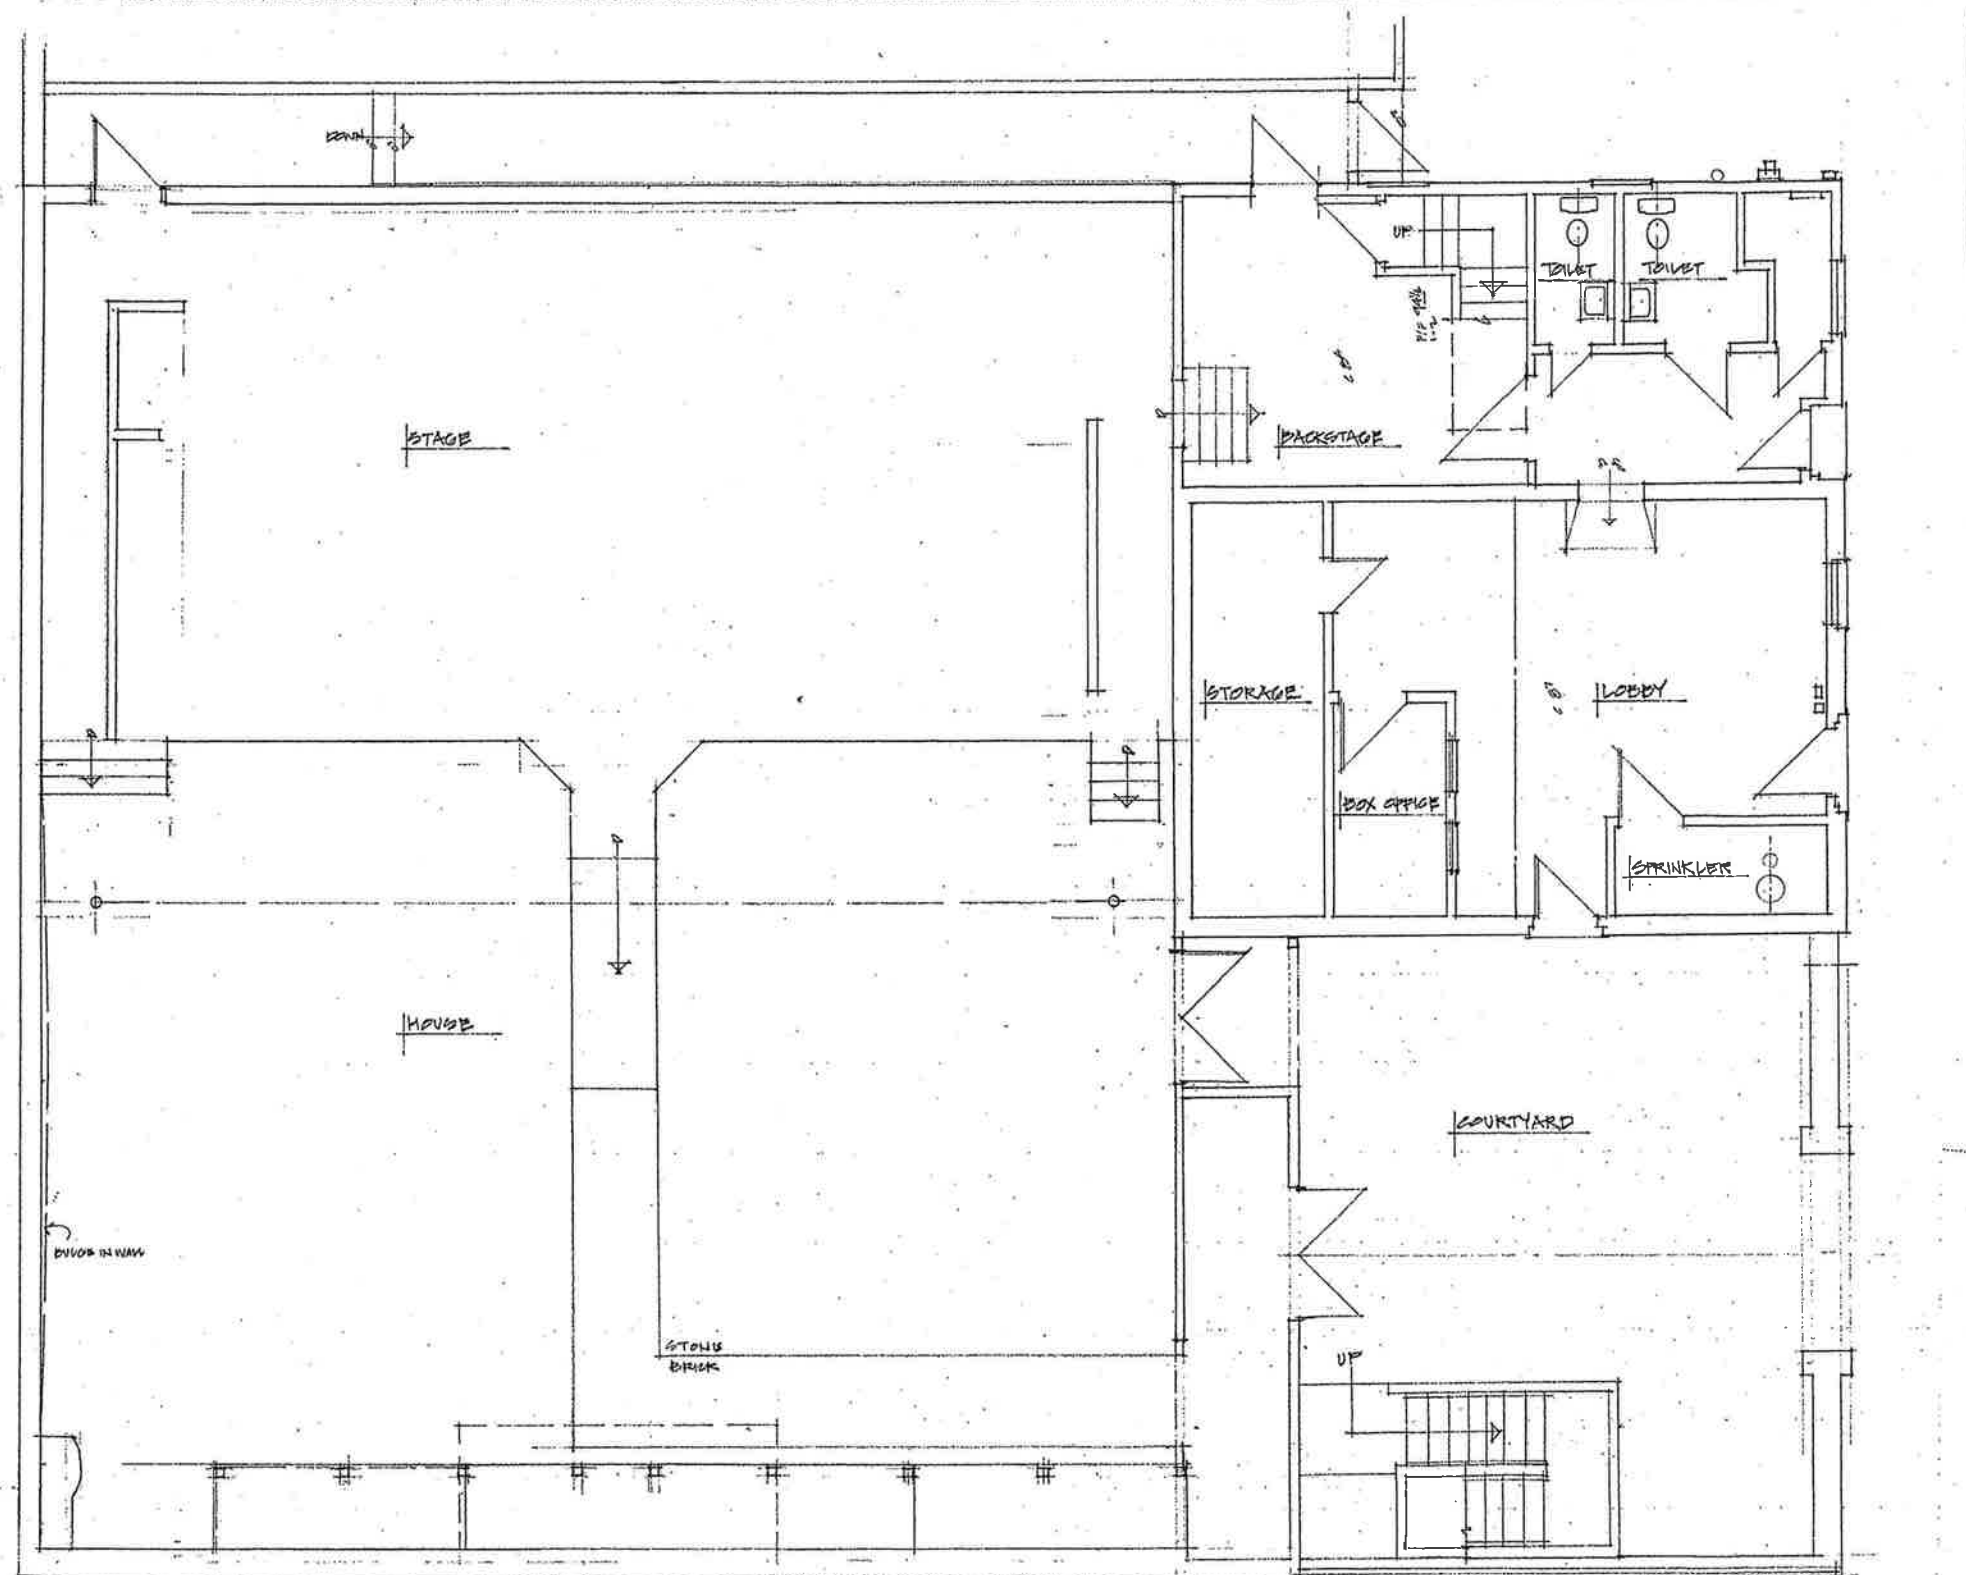

EXISTING GROUND FLOOR

Scale: 1/4" = 1'-0"

STAGE 2 PROJECT



143 Compromise Street
Annapolis, Maryland 21401

Michael Justin Dowling
ARCHITECT

150 South Street
Suite 204
Annapolis, MD
21401

410 289-0931
FAX 410 283-8158
MJD@AJD.com

ARCHITECTURE URBAN DESIGN


Sheet

Date: 14 December 2007
Printed



As these drawings are an instrument of limited service, the need for professional services, consultation, and other services by the Architect are advised with respect to the construction or modification of building construction.

These Architectural Drawings and Specifications are given in confidence and shall only be used pursuant to the agreement with the Architect. No other use, dissemination or duplication may be made without the prior written consent of the Architect. All common law rights of copyright and otherwise are hereby specifically reserved. ©2007.

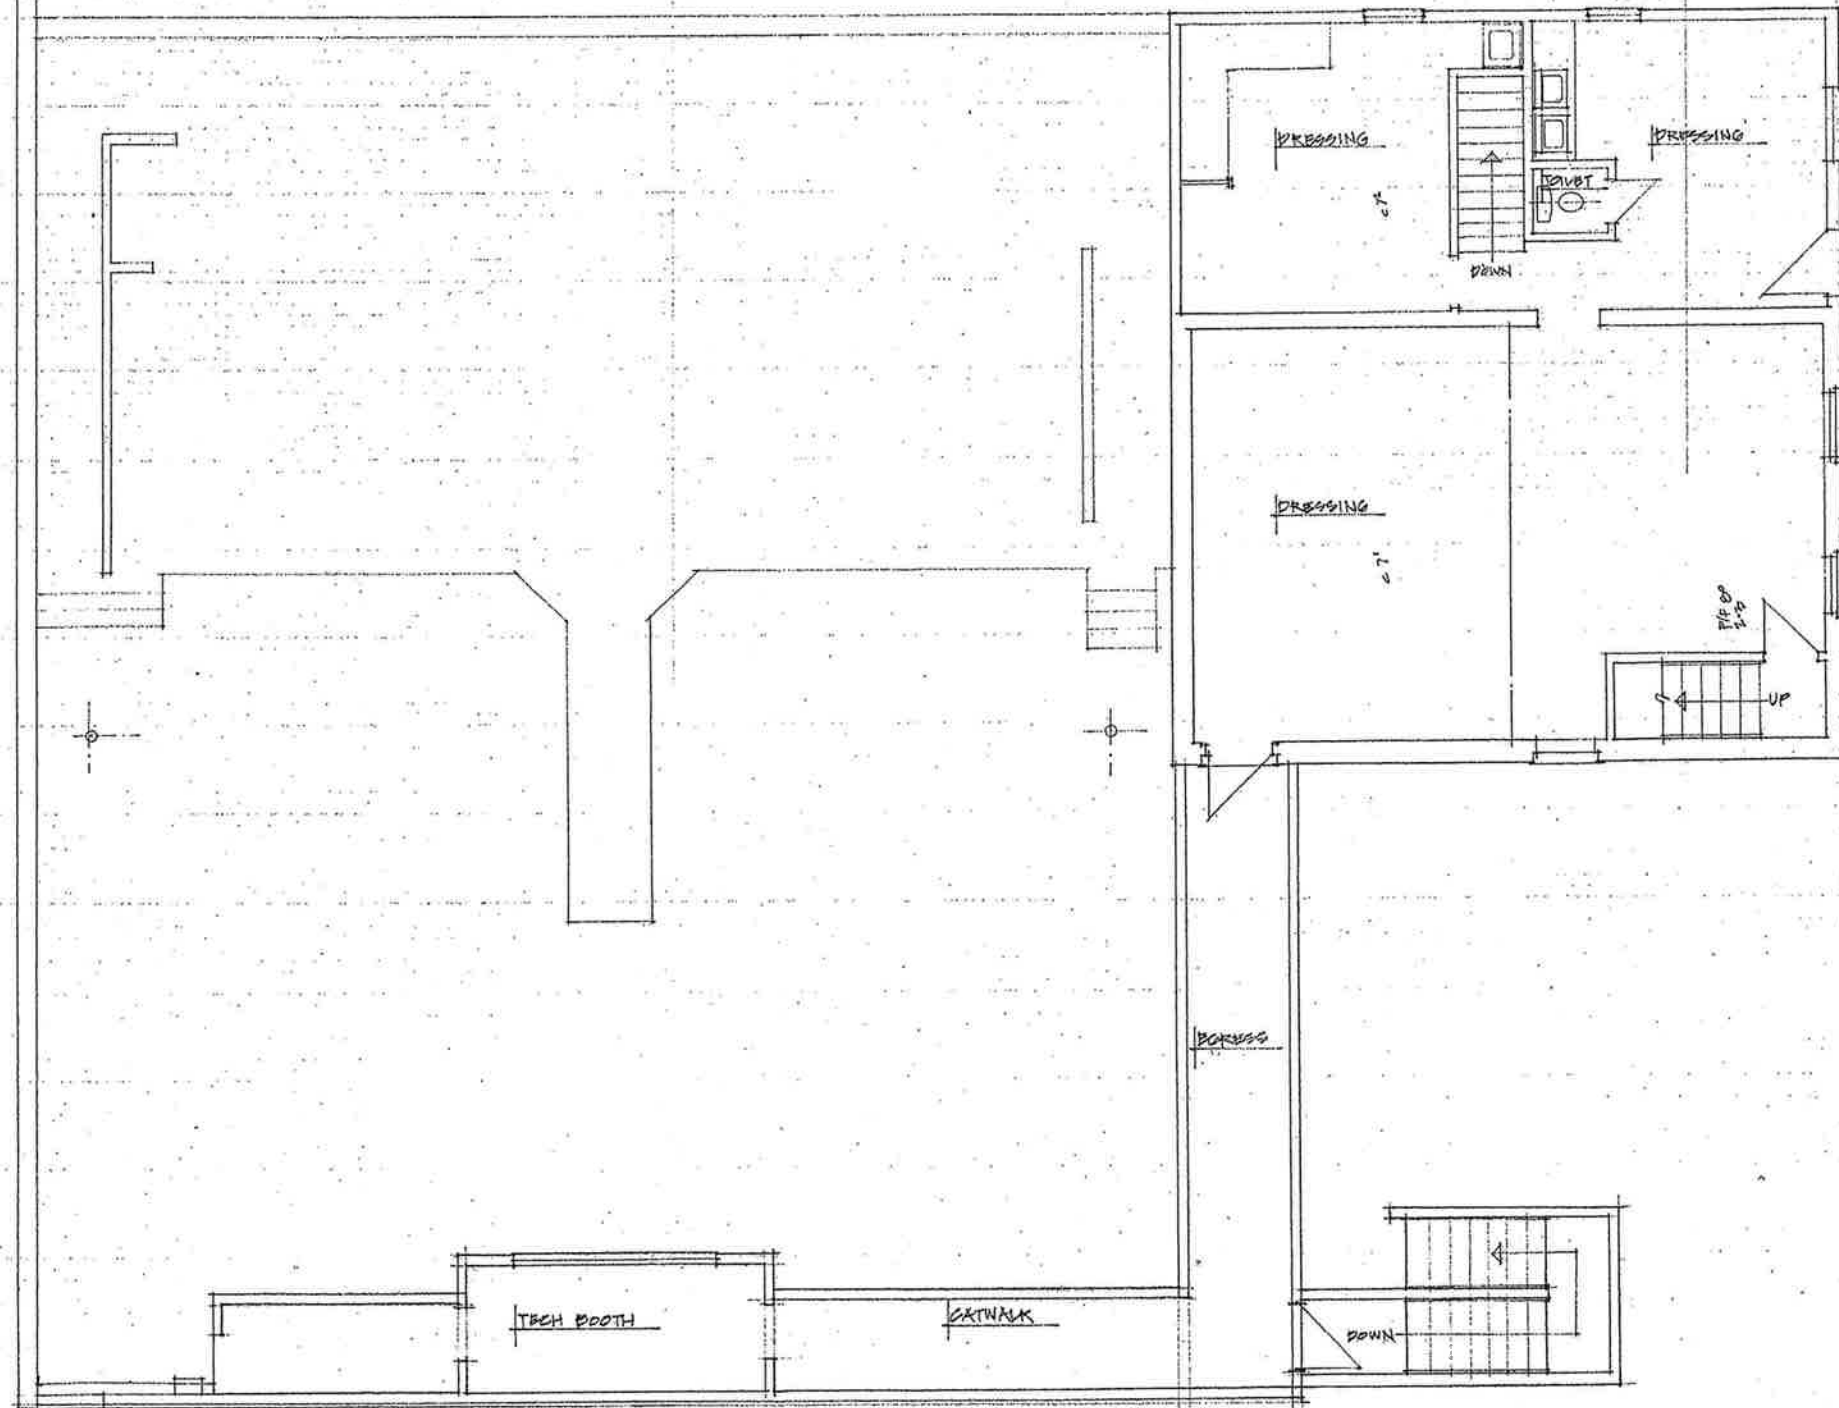

EXISTING SECOND FLOOR

SCALE: 1/4" = 1'-0"

STAGE 2 PROJECT



143 Compromise Street
Annapolis, Maryland 21401

Michael Justin Dowling
ARCHITECT

150 South Street
Suite 204
Annapolis, MD
21401
410 290-0821
FAX 410 293-0138
MJDAIA@aol.com


ARCHITECTURE URBAN DESIGN

Sheet: _____ Date: 14 December 2007
Printed: _____



As these drawings are an instrument of limited service, the need for professional services, consultation, and other services by the Architect are advised with respect to the construction or modification of building construction.

These Architectural Drawings and Specifications are given in confidence and shall only be used pursuant to the agreement with the Architect. No other use, dissemination or duplication may be made without the prior written consent of the Architect. All common law rights of copyright and otherwise are hereby specifically reserved. ©2007.

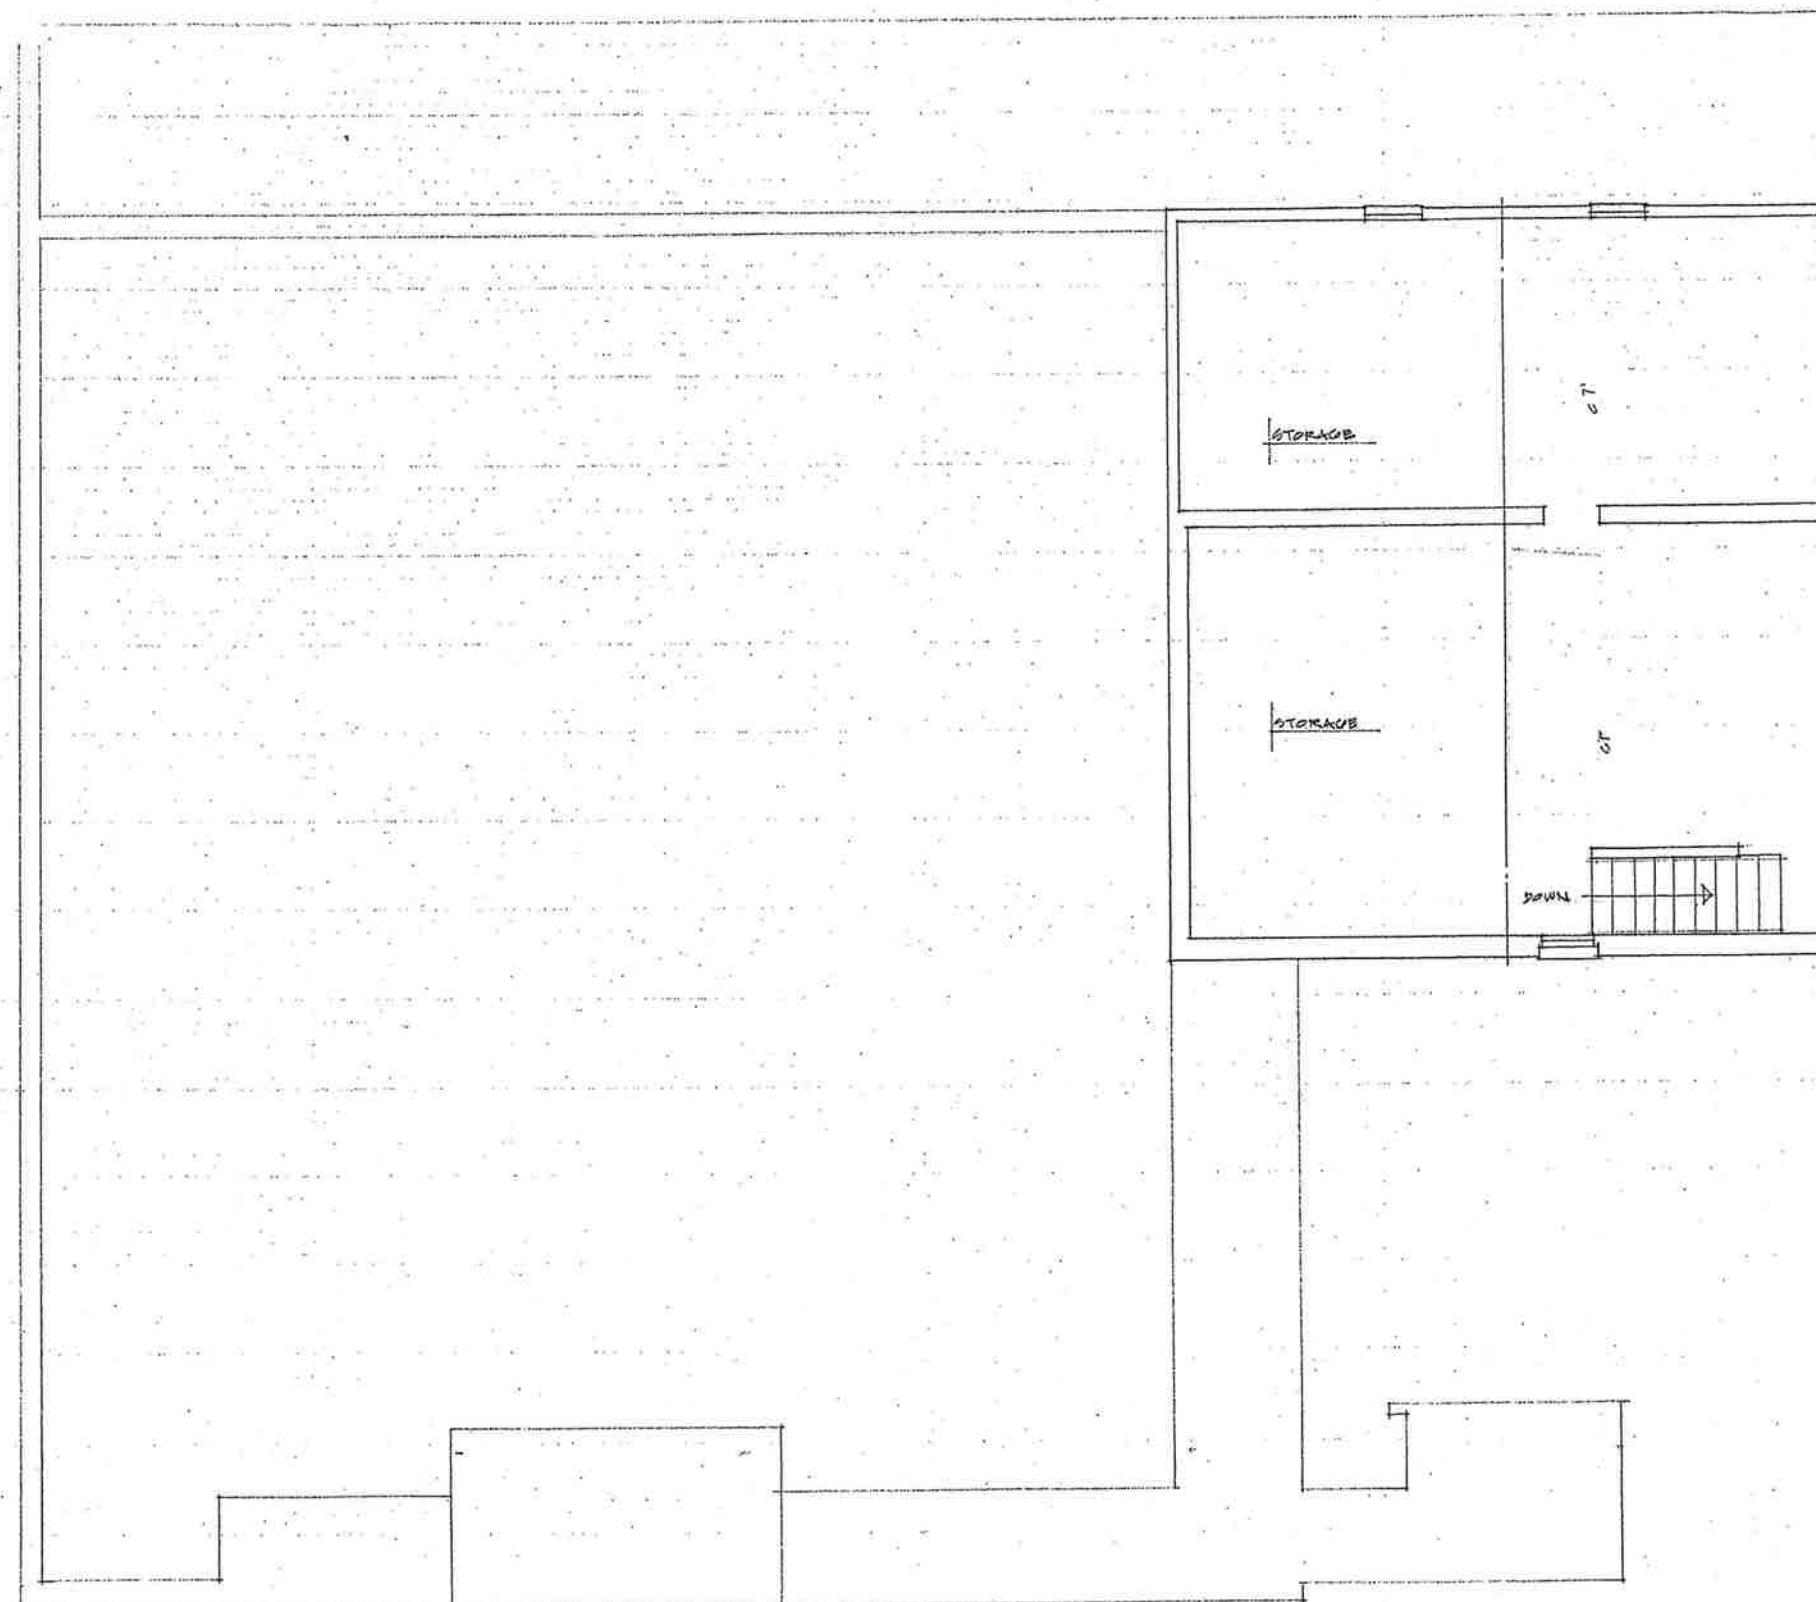

EXISTING THIRD FLOOR

Scale: 1/8" = 1'-0"

STAGE 2 PROJECT



143 Compromise Street
Annapolis, Maryland 21401

Michael Justin Dowling
ARCHITECT

150 South Street
Suite 204
Annapolis, MD
21401
410 268-0821
FAX 410 268-8198
MJDAIA@aol.com


ARCHITECTURE URBAN DESIGN

Sheet _____ Date: 14 December 2007
Printed _____



As these drawings are an instrument of limited service, the need for professional services, consultation, and other services by the Architect are advised with respect to the construction or modification of building construction.

These Architectural Drawings and Specifications are given in confidence and shall only be used pursuant to the agreement with the Architect. No other use, dissemination or duplication may be made without the prior written consent of the Architect. All common law rights of copyright and otherwise are hereby specifically reserved. ©2007.

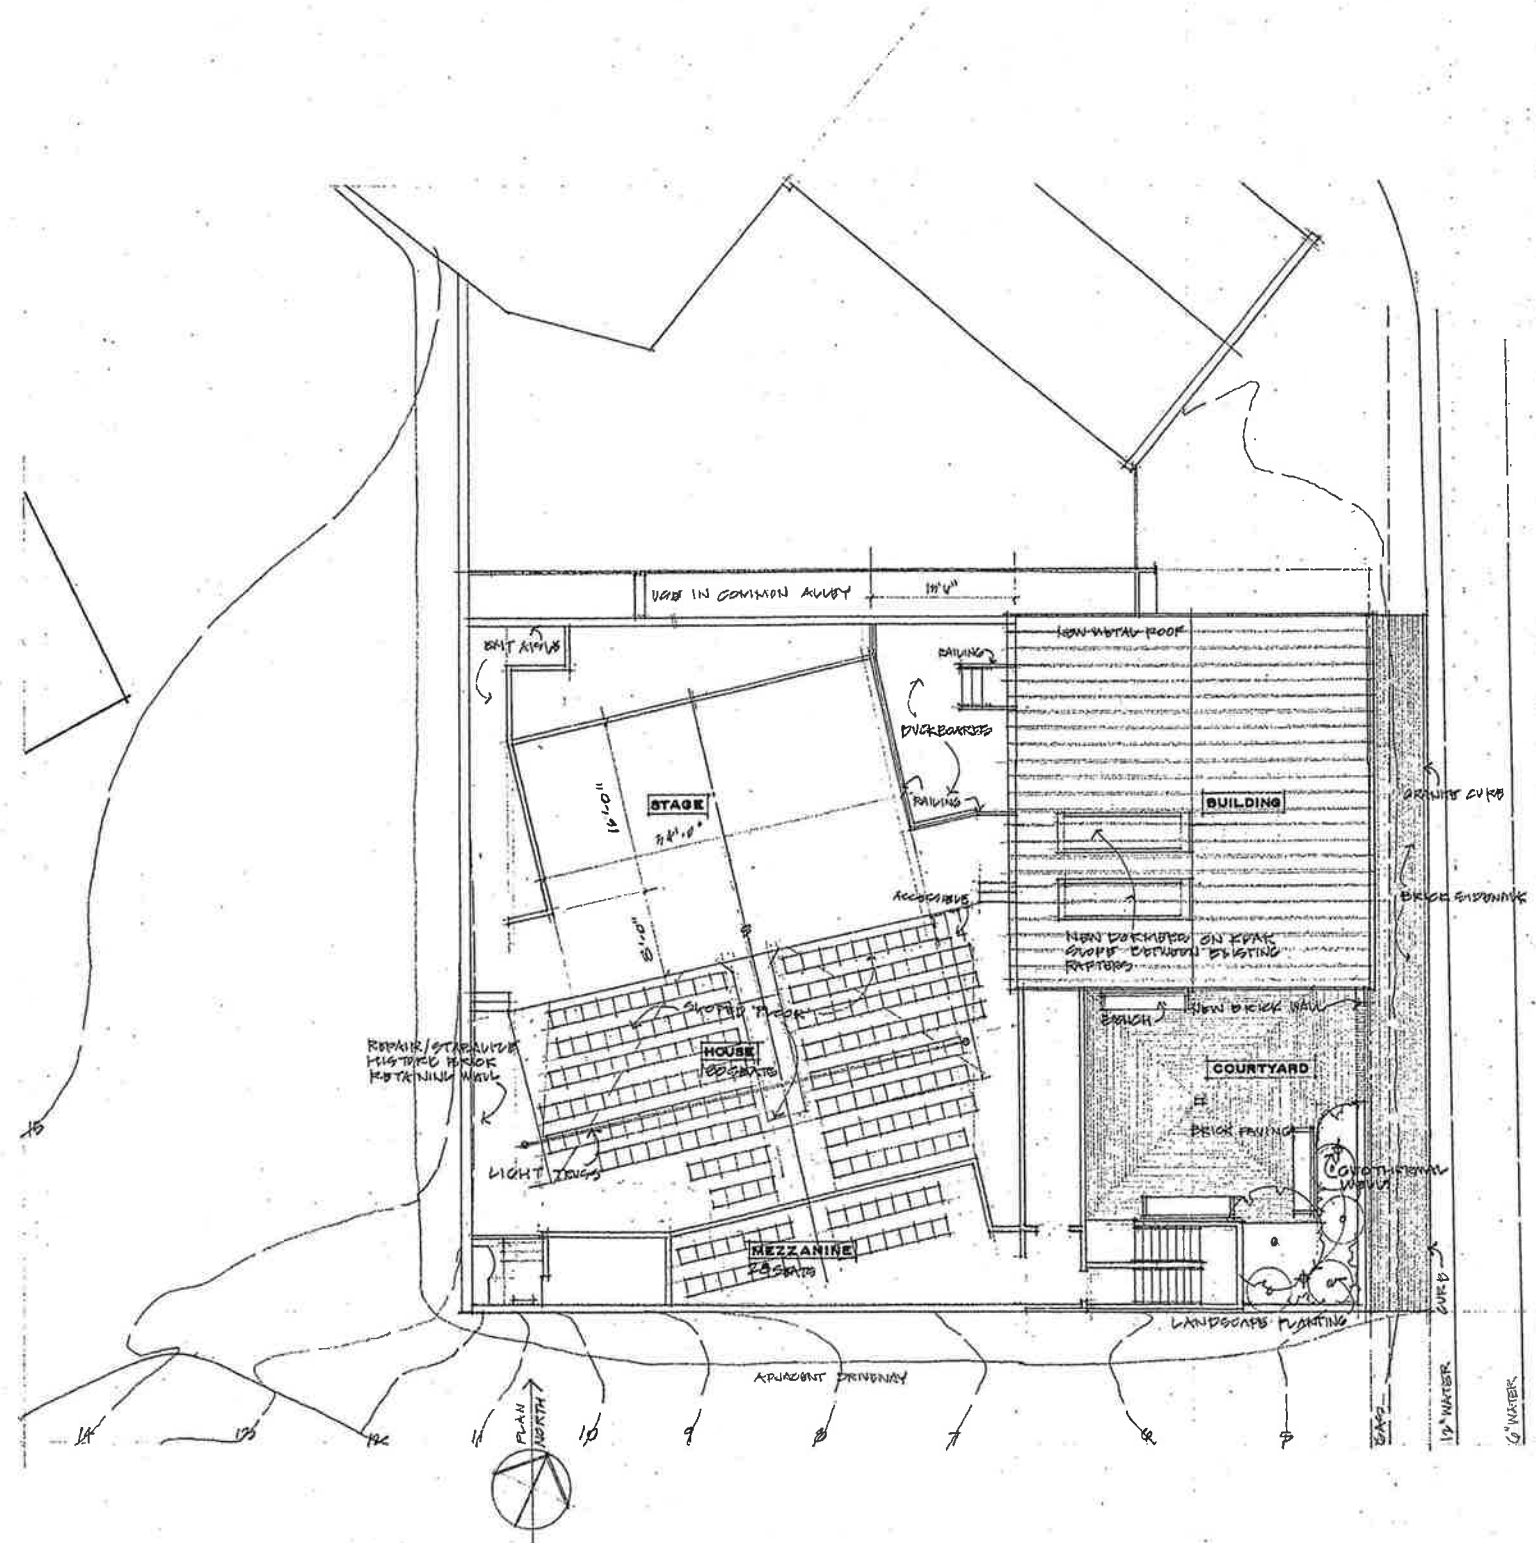

SITE PLAN
SCALE: 1/8" = 1'-0"

143 Compromise Street
Annapolis, Maryland 21401

Michael Justin Dowling
ARCHITECT


150 South Street
Suite 204
Annapolis, MD
21401
410 259-0621
FAX 410 263-8138
MJDAIA@aol.com

ARCHITECTURE URBAN DESIGN

Sheet _____ Date: 14 December 2007
Printed _____

As these drawings are an instrument of limited service, the need for professional services, consultation, and other services by the Architect are advised with respect to the construction or modification of building construction.

These Architectural Drawings and Specifications are given in confidence and shall only be used pursuant to the agreement with the Architect. No other use, dissemination or duplication may be made without the prior written consent of the Architect. All common law rights of copyright and otherwise are hereby specifically reserved. ©2007.

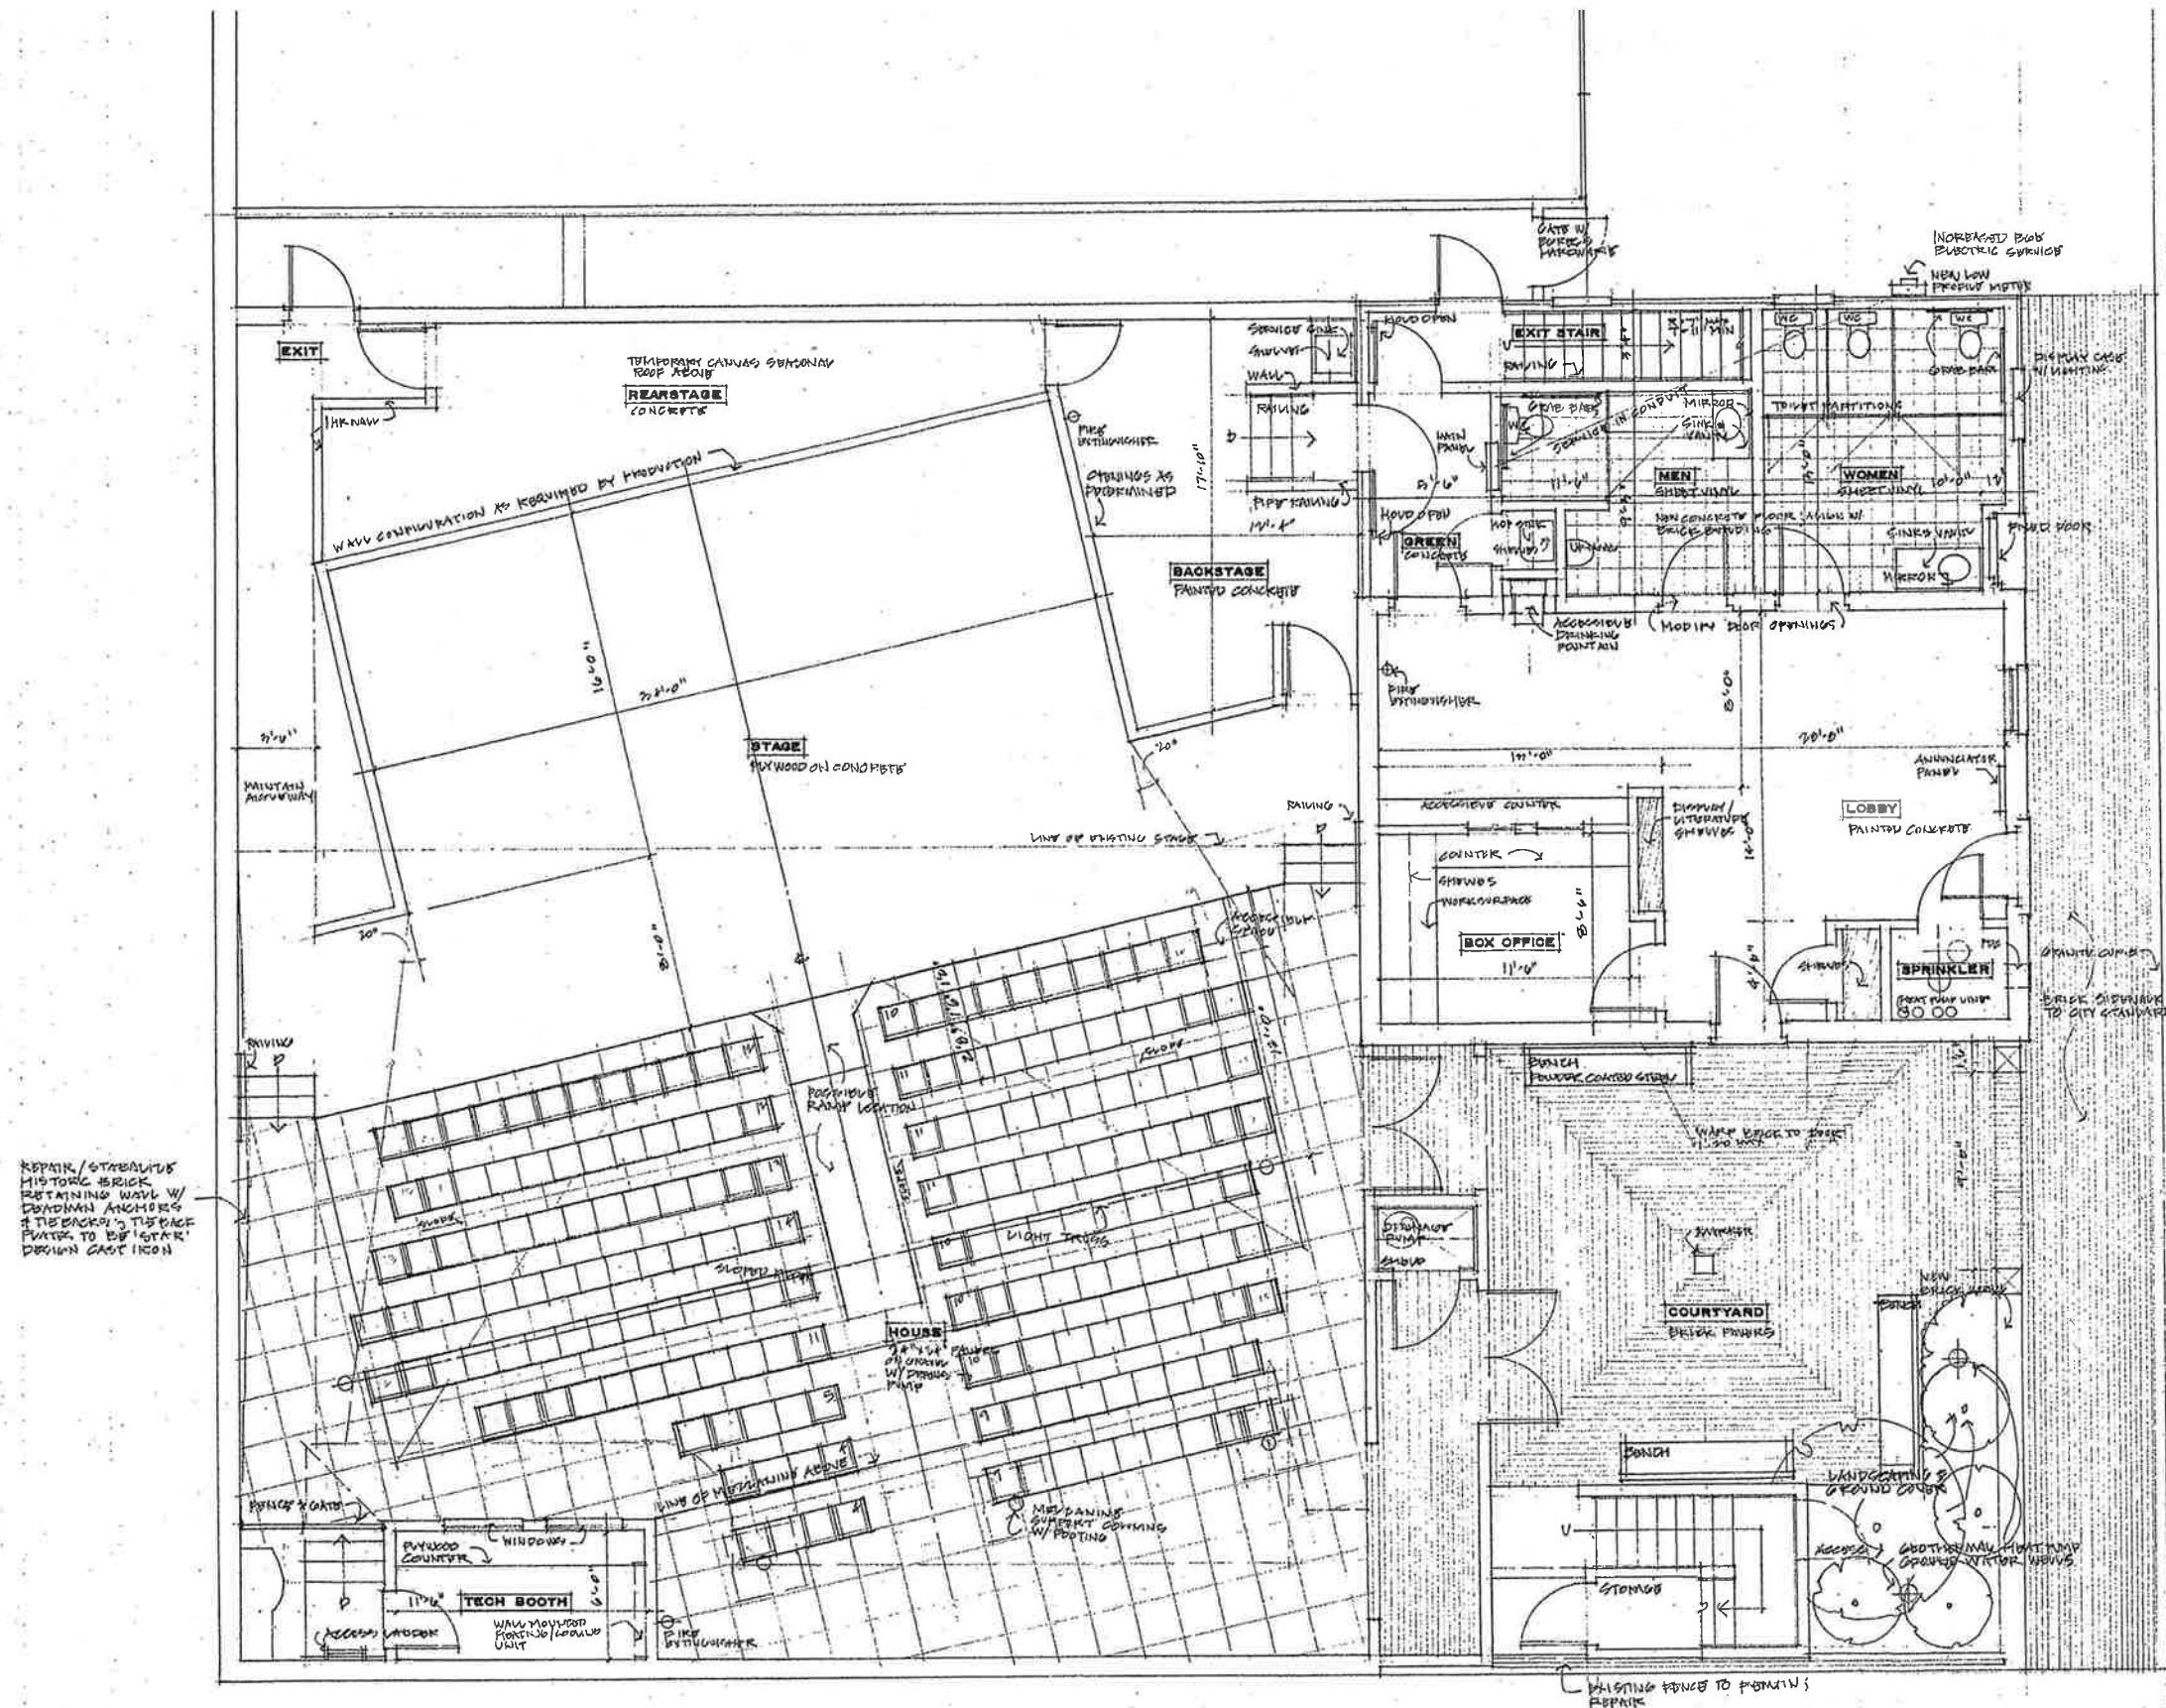

GROUND FLOOR PLAN

SCALB: 1/4", 11-00

ALL DIMENSIONS ARE APPROXIMATE

STAGE 2 PROJECT



143 Compromise Street
Annapolis, Maryland 21401

Michael Justin Dowling
ARCHITECT

150 South Street
Suite 204
Annapolis, MD
21401

410 290-0821

FAX 410 293-8138

MJD@AJD@aol.com

ARCHITECTURE URBAN DESIGN

Sheet


Date: 14 December 2007

Printed



As these drawings are an instrument of limited service, the need for professional services, consultation, and other services by the Architect are advised with respect to the construction or modification of building construction.

These Architectural Drawings and Specifications are given in confidence and shall only be used pursuant to the agreement with the Architect. No other use, dissemination or duplication may be made without the prior written consent of the Architect. All common law rights of copyright and otherwise are hereby specifically reserved. ©2007.

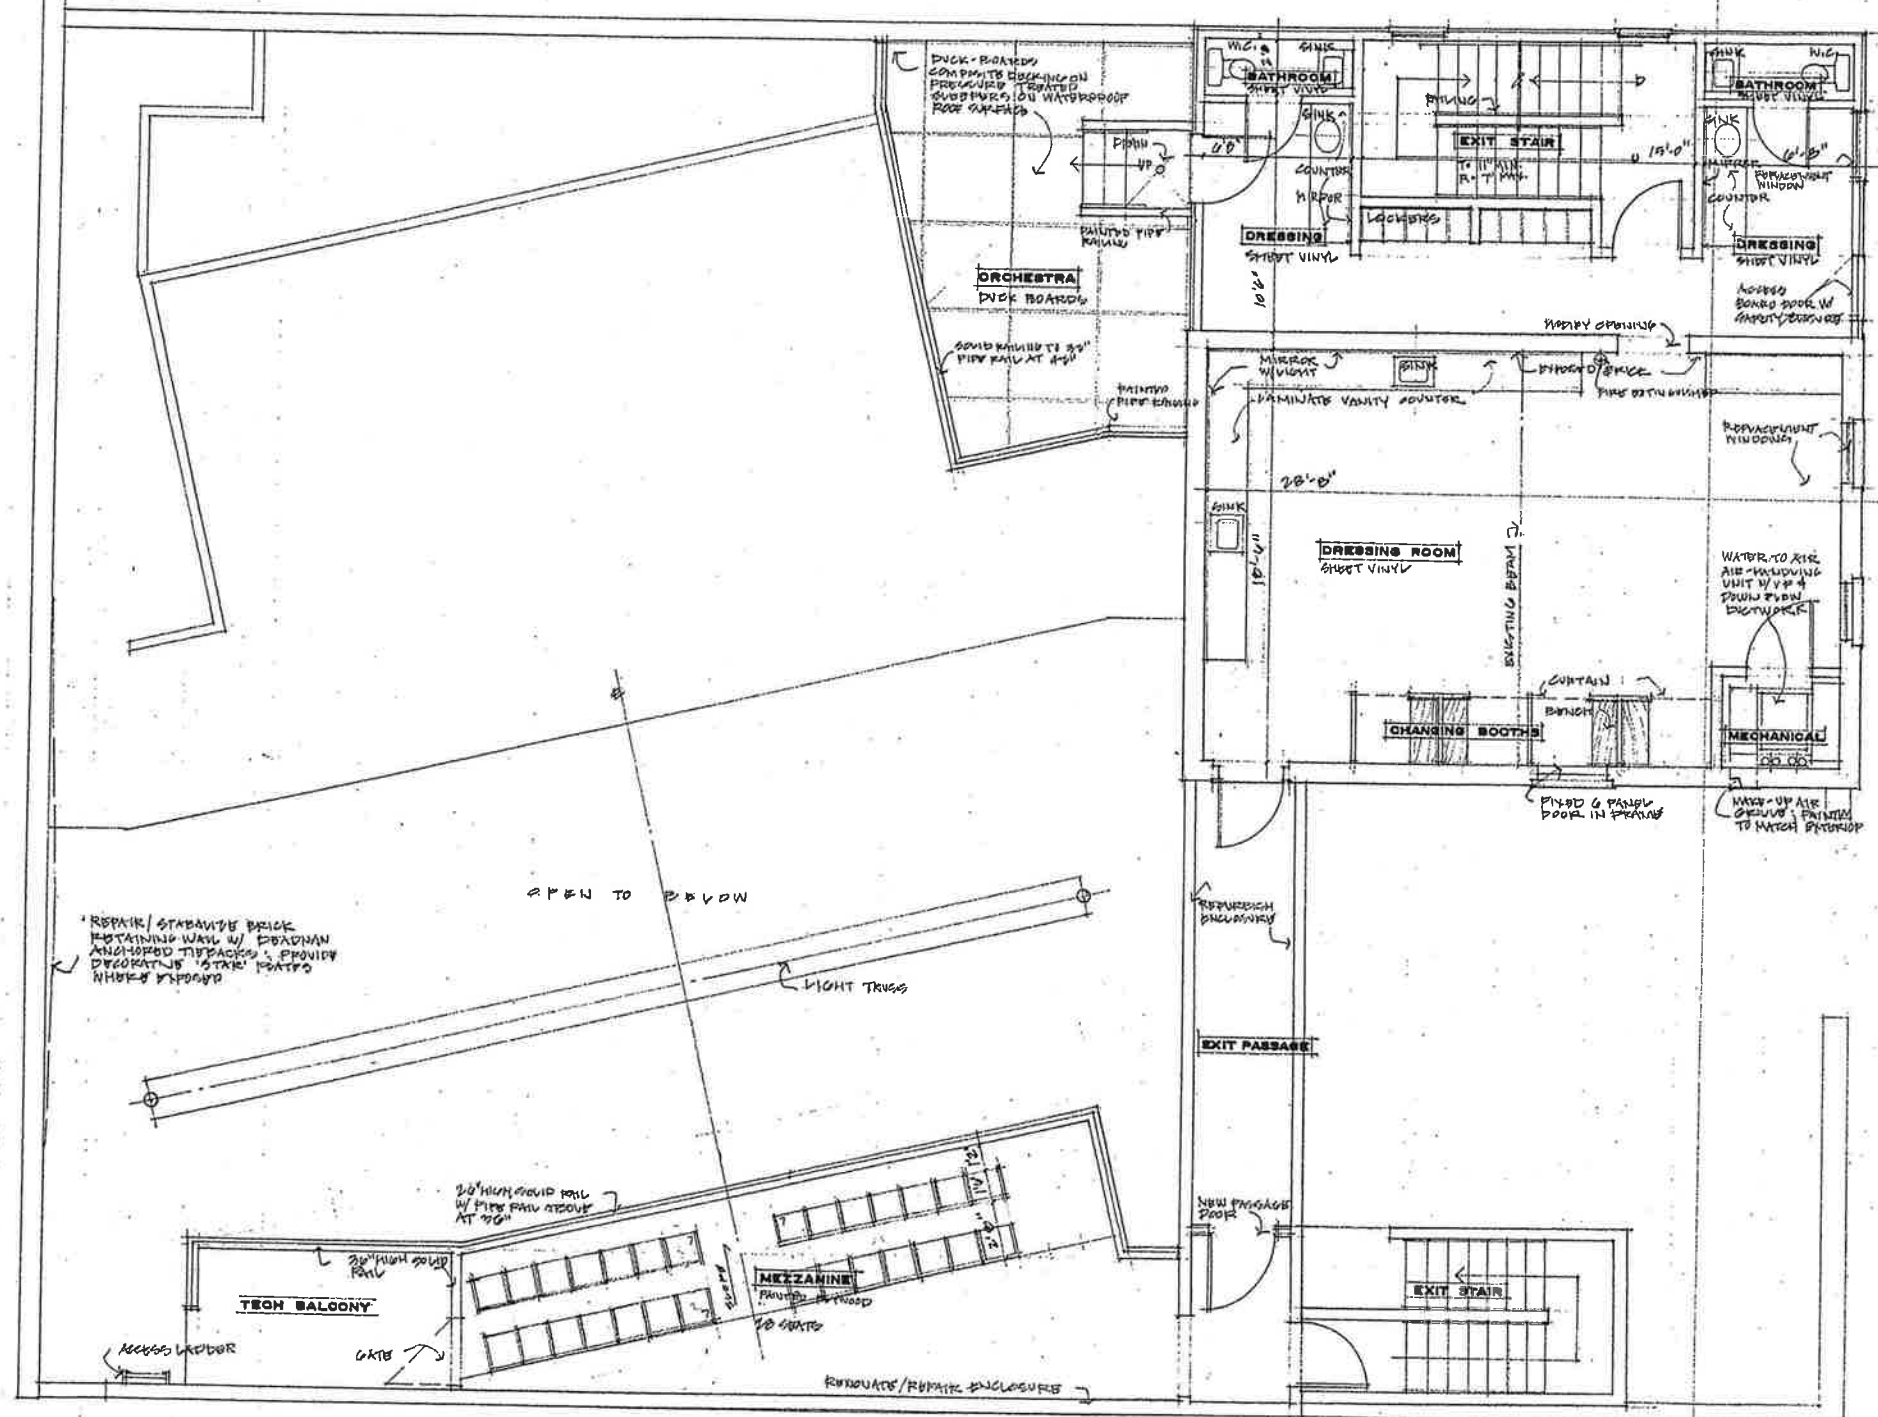

SECOND FLOOR PLAN

Scale: 1/4" = 1'-0"

ALL DIMENSIONS ARE APPROXIMATE

STAGE 2 PROJECT



143 Compromise Street
Annapolis, Maryland 21401

Michael Justin Dowling
ARCHITECT

150 South Street
Suite 204
Annapolis, MD
21401
410 269-0021
FAX 410 263-6158
MJDAIA@aol.com

ARCHITECTURE URBAN DESIGN


Sheet

Date: 14 December 2007
Printed



As these drawings are an instrument of limited service, the need for professional services, consultation, and other services by the Architect are advised with respect to the construction or modification of building construction.

These Architectural Drawings and Specifications are given in confidence and shall only be used pursuant to the agreement with the Architect. No other use, dissemination or duplicate may be made without the prior written consent of the Architect. All common law rights of copyright and otherwise are hereby specifically reserved. ©2007.

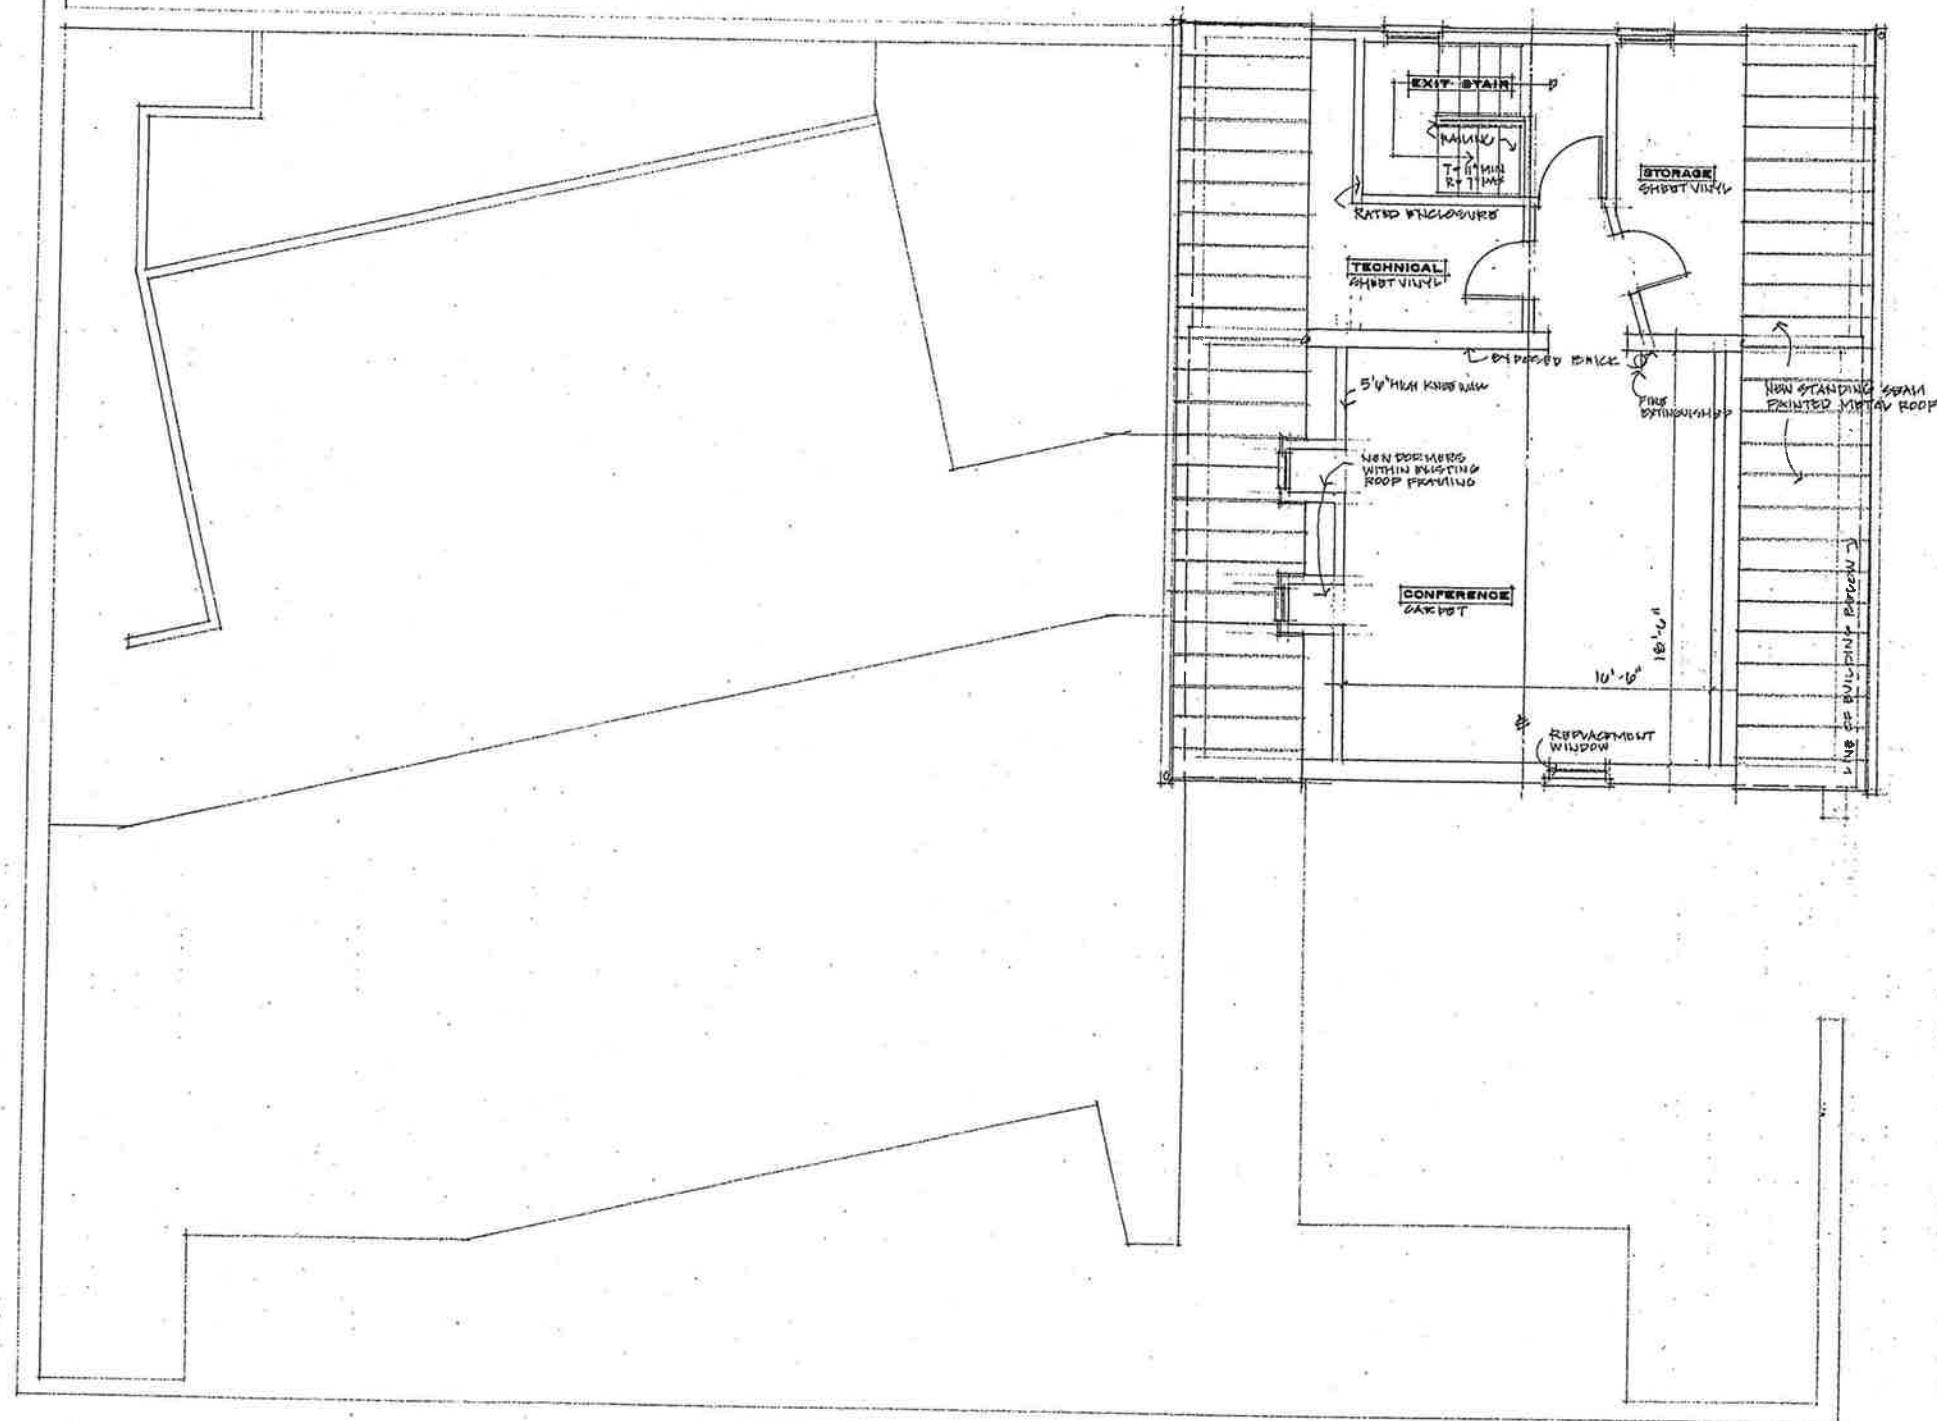

THIRD FLOOR PLAN

SCALE: 1/4" = 1'-0"
ALL DIMENSIONS ARE APPROXIMATE



143 Compromise Street
Annapolis, Maryland 21401

Michael Justin Dowling
ARCHITECT

160 South Street
Suite 204
Annapolis, MD
21401
410-290-0821
FAX 410-293-8138
MJD@AIA@aol.com
ARCHITECTURE URBAN DESIGN


Sheet

Date: 14 December 2007
Printed




As these drawings are an instrument of limited service, the need for professional services, consultation, and other services by the Architect are advised with respect to the construction or modification of building construction.


These Architectural Drawings and Specifications are given in confidence and shall only be used pursuant to the agreement with the Architect. No other use, dissemination or duplication may be made without the prior written consent of the Architect. All common law rights of copyright and otherwise are hereby specifically reserved. 02007.

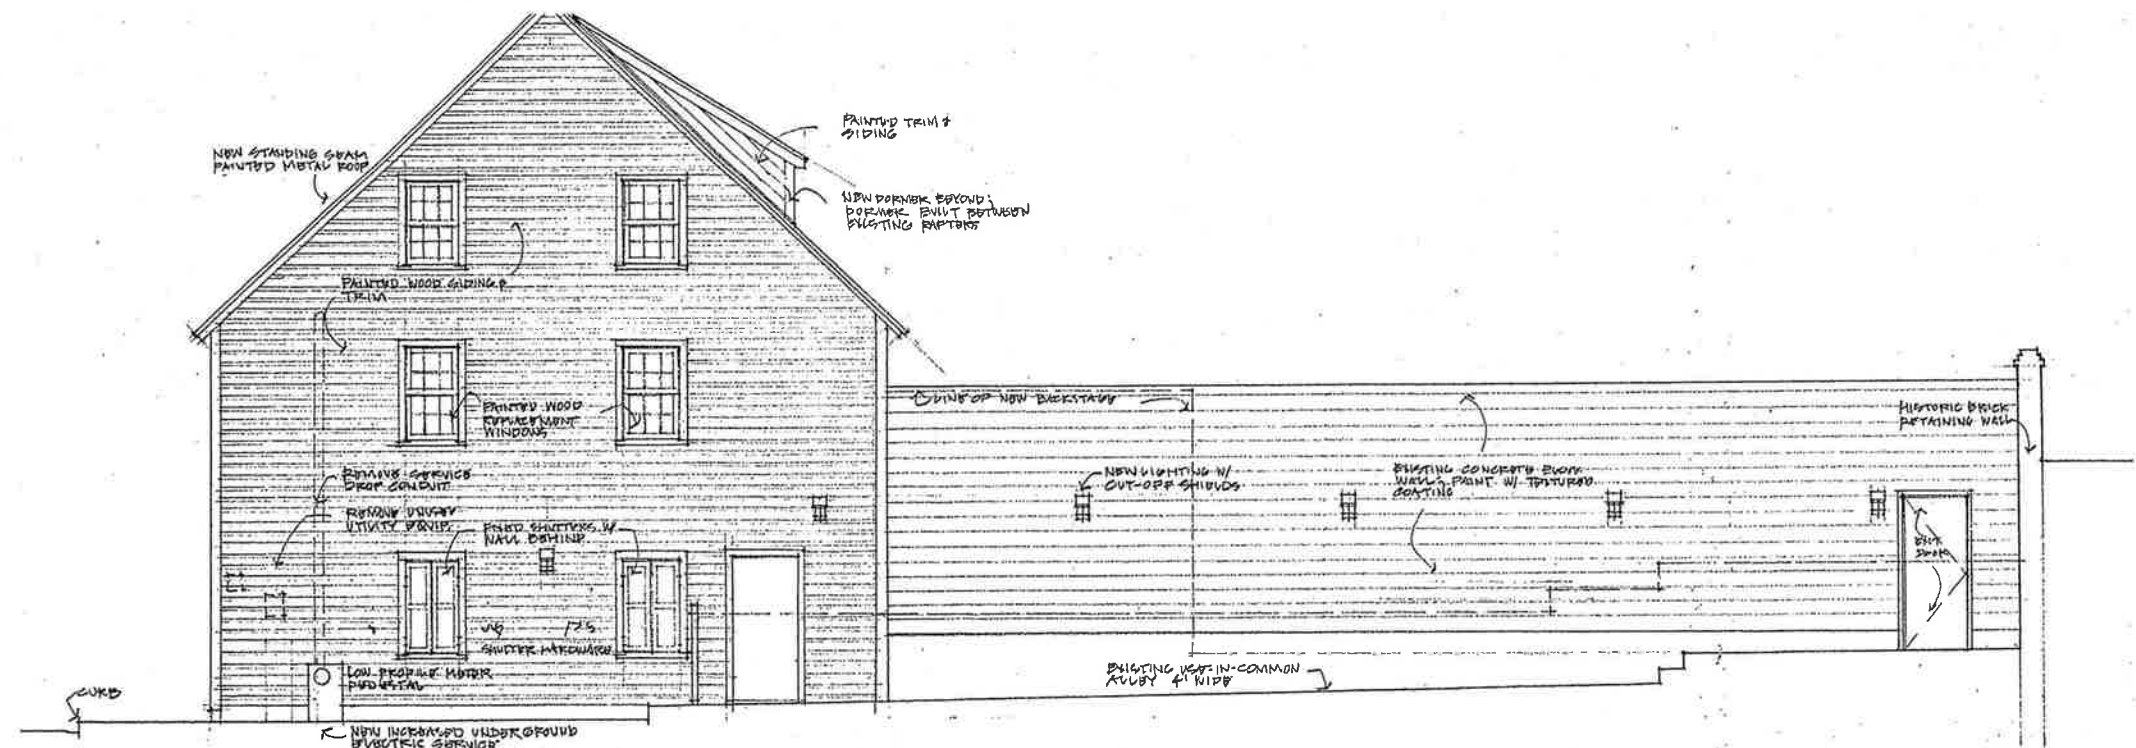

NORTH ELEVATION
SCALE: 1/4" = 1'-0"

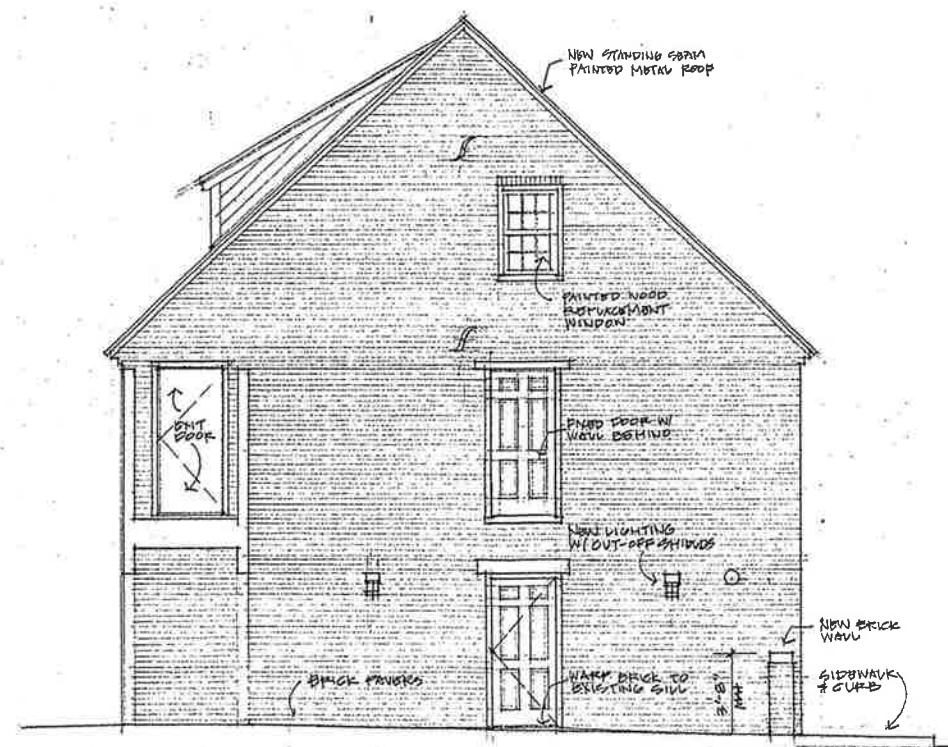

SOUTH ELEVATION
SCALE: 1/4" = 1'-0"

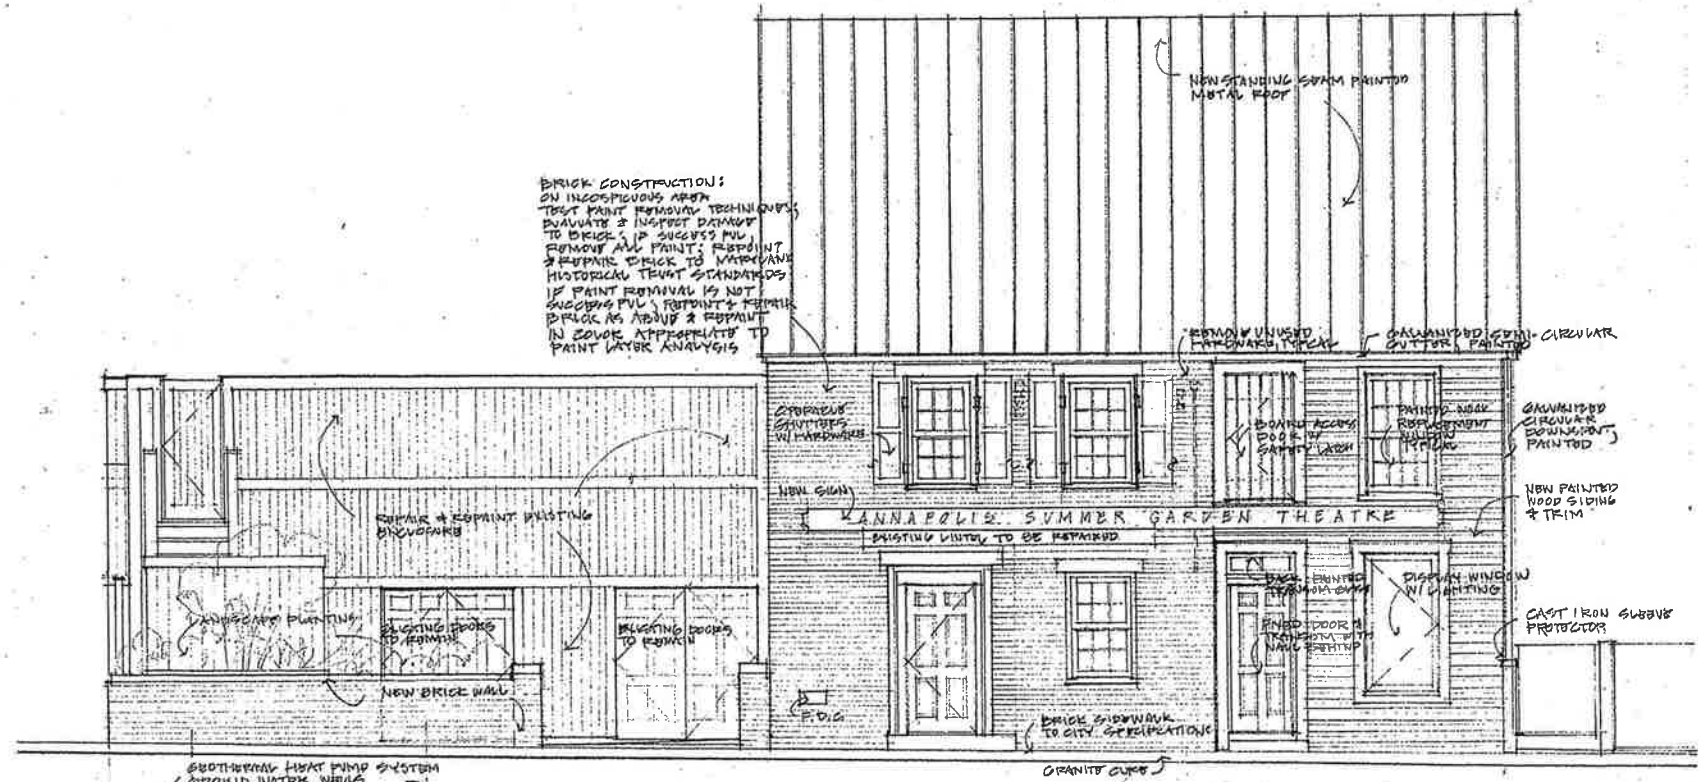

EAST ELEVATION
SCALE: 1/4" = 1'-0"

Michael Justin Dowling:
ARCHITECT


ARCHITECTURE URBAN DESIGN

Date: 14 December 2007


Date: 14 December 2007
Printed: _____



These Architectural Drawings and Specifications are given in confidence and shall only be used pursuant to the agreement with the Architect. No other use, dissemination or duplication may be made without the prior written consent of the Architect. All common law rights of copyright and otherwise are hereby specifically reserved. ©2007.

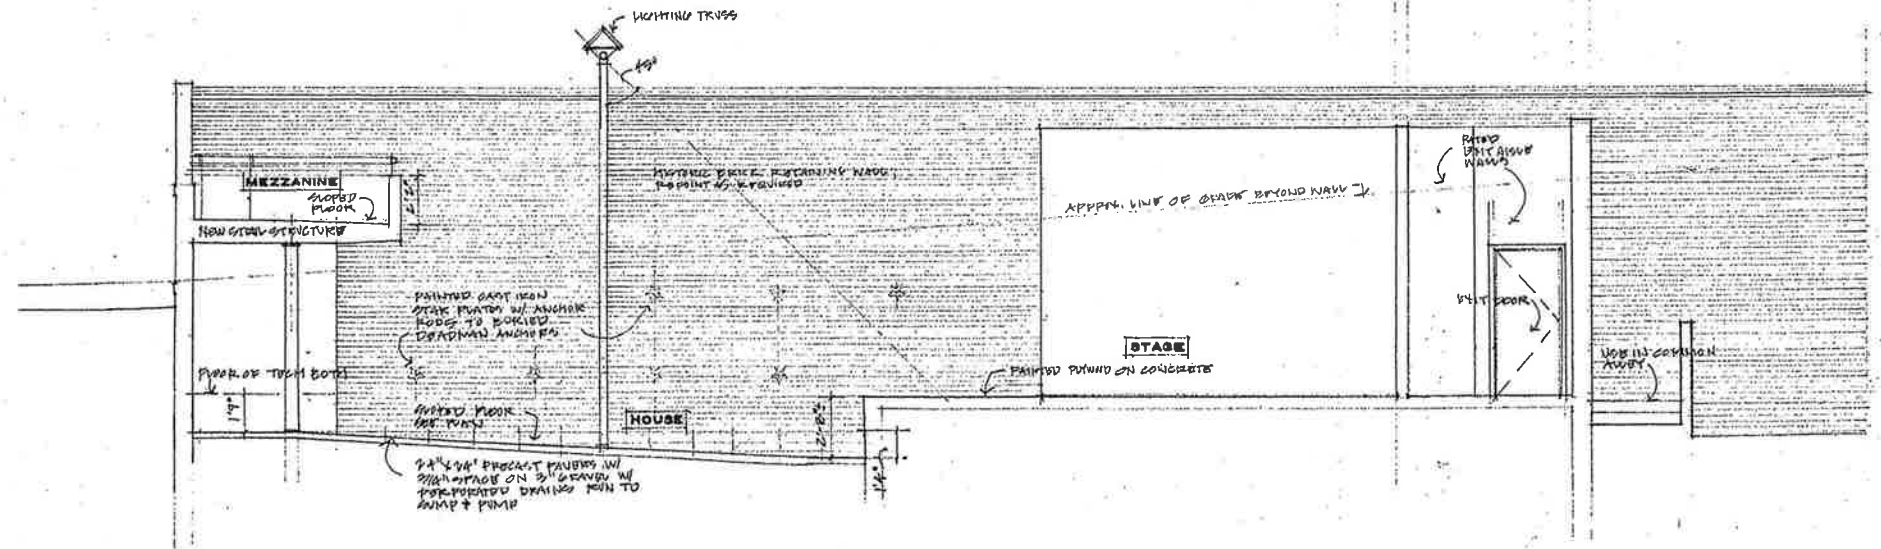

SECTION THROUGH STAGE, HOUSE AND MEZZANINE.
STAIRS: $1/4" = 1'-0"$

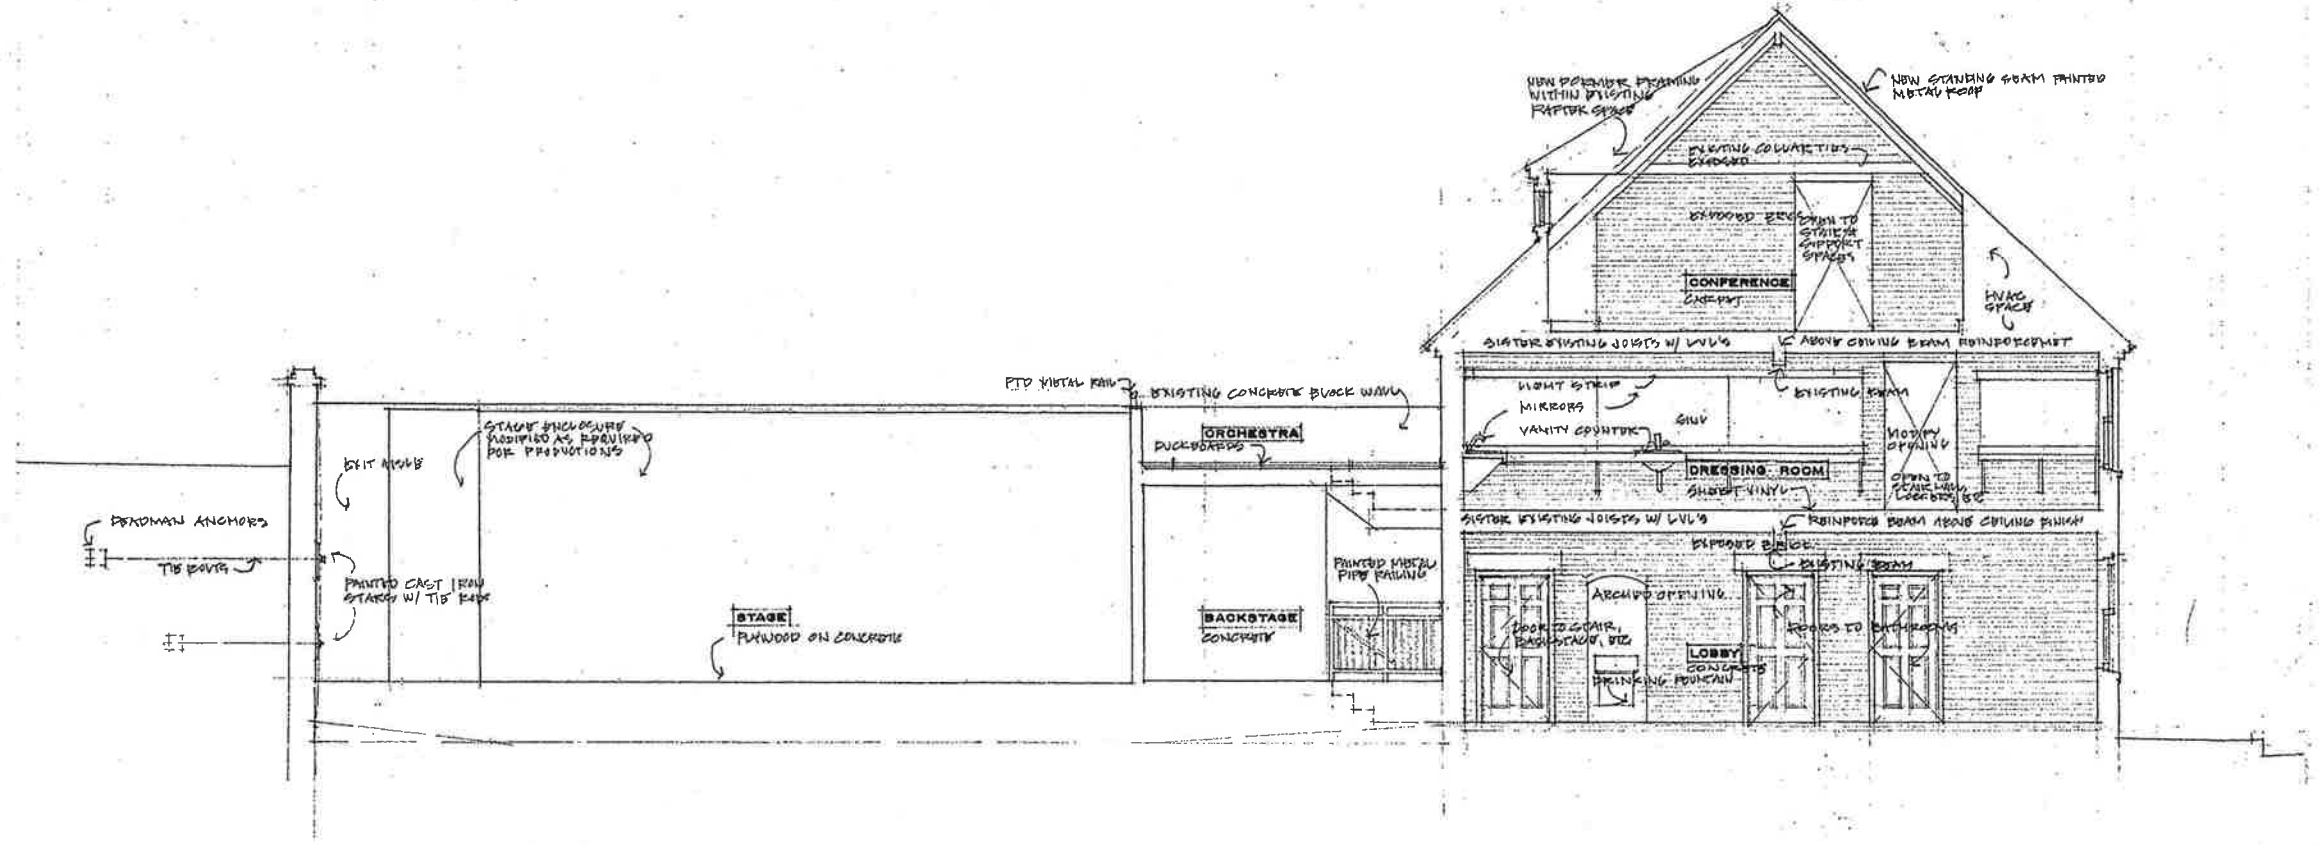

SECTION THROUGH BUILDING AND BACKSTAGE
SCALE: 1/4" = 1'-0"